



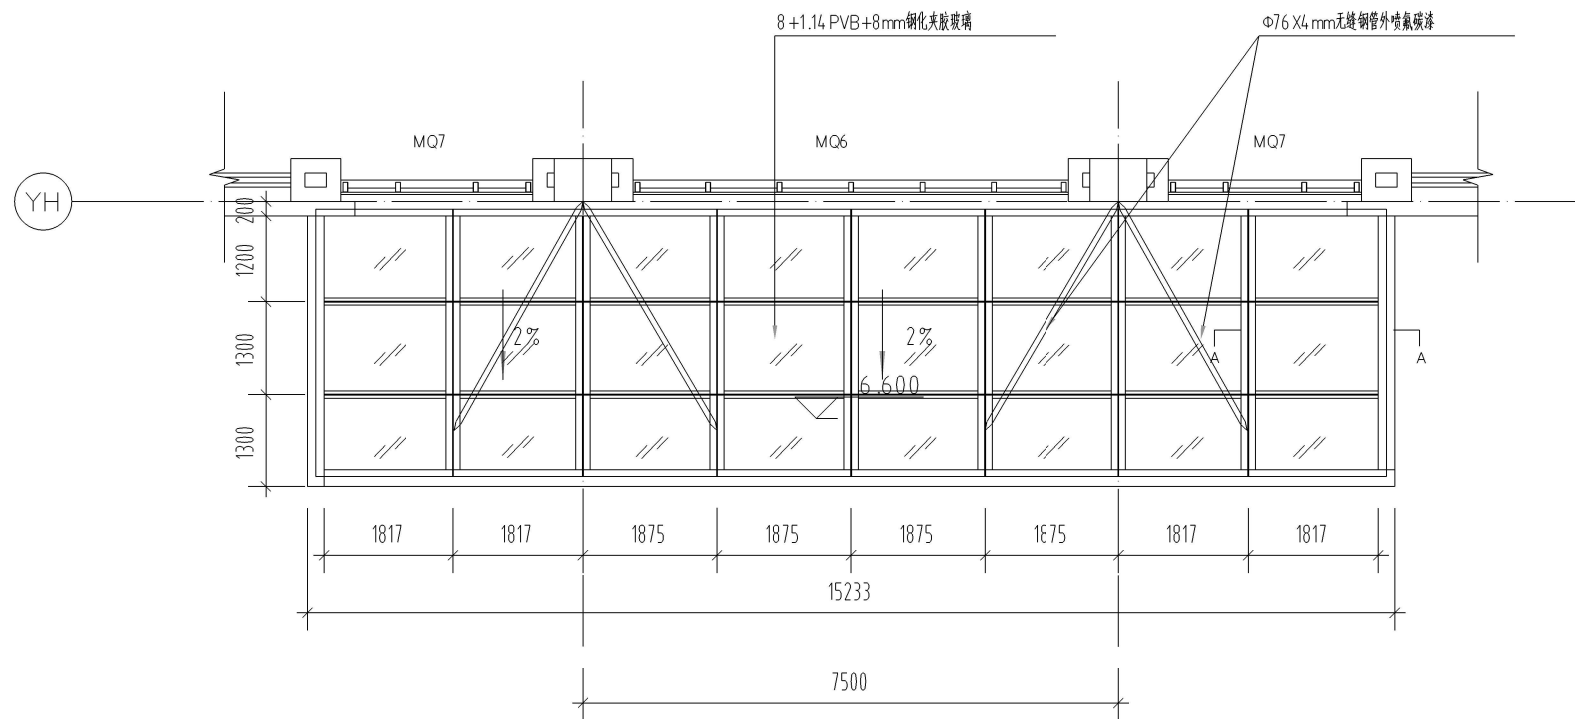


7 玻璃雨棚YP1平面图 1:100 6

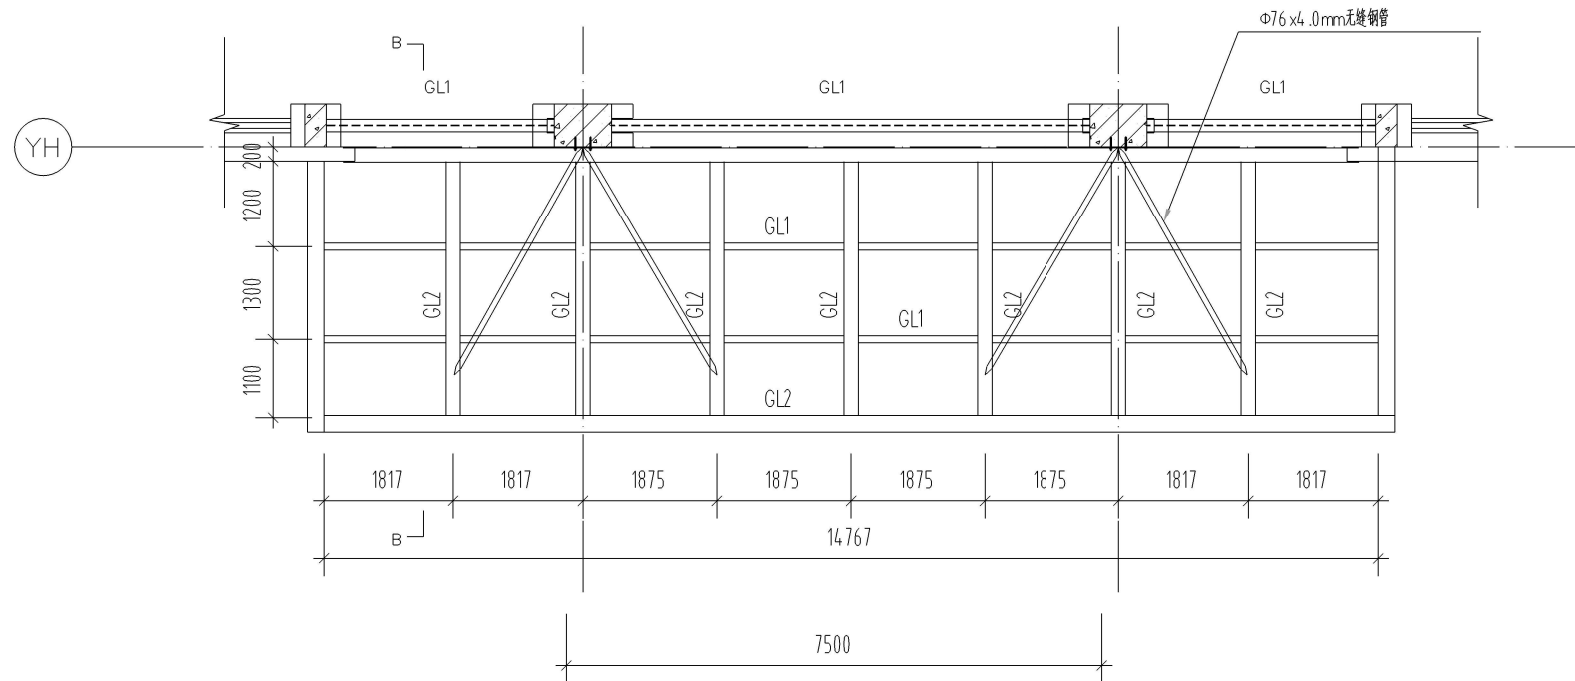


7 玻璃雨棚YP1钢架图 1:100 6

注:

GL1:100 X100 X6mm
GL2:300 X200 X8mm

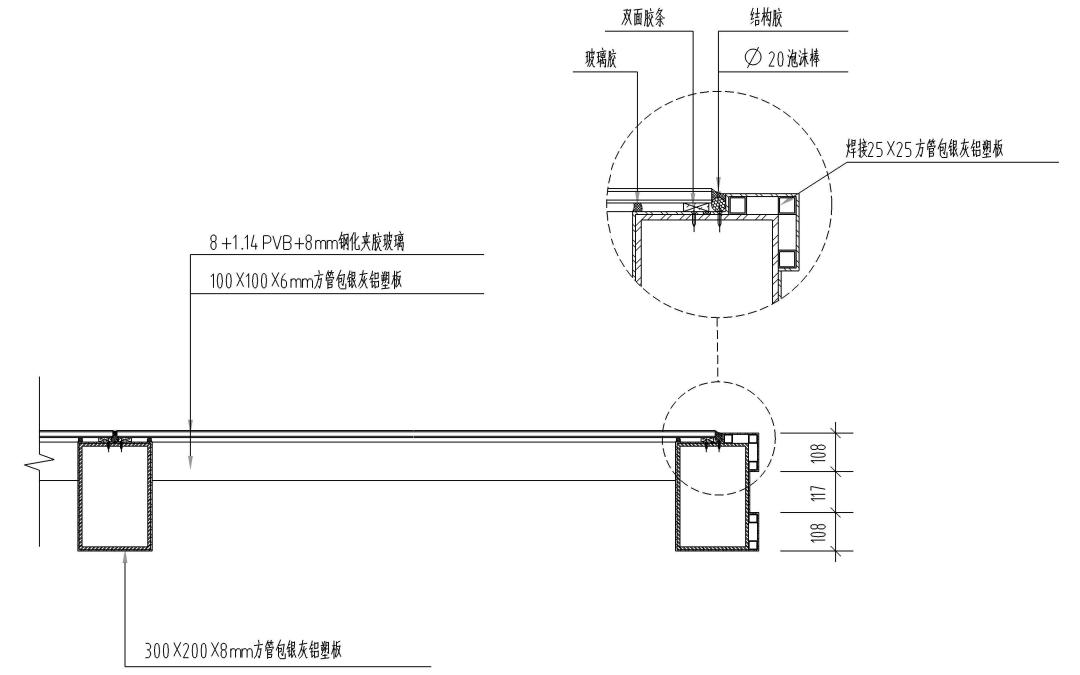

A剖面图 1:20

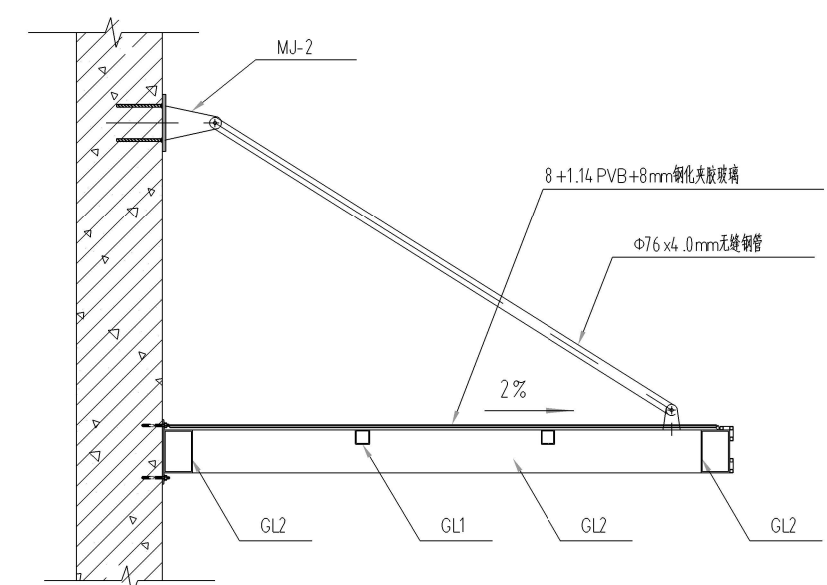

B剖面图 1:50